


MIMMS ENTERPRISES  
 780 OLD ROSWELL  
 PLACE SUITE 100  
 ROSWELL, GA 30076  
 770-518-2200

INDUSTRIAL WAREHOUSE  
 SUITES 108 TO 110  
 2080 PEACHTREE INDUST CT  
 CHAMBLEE, GA 30341

SPACE PLAN

|                           |
|---------------------------|
| DRAWN<br>RONINDESIGNGROUP |
| CHECKED                   |
| DATE<br>5/2/2006          |
| SCALE<br>AS SHOWN         |
| JOB NO.<br>MIMMS4711      |
| SHEET                     |

A-1

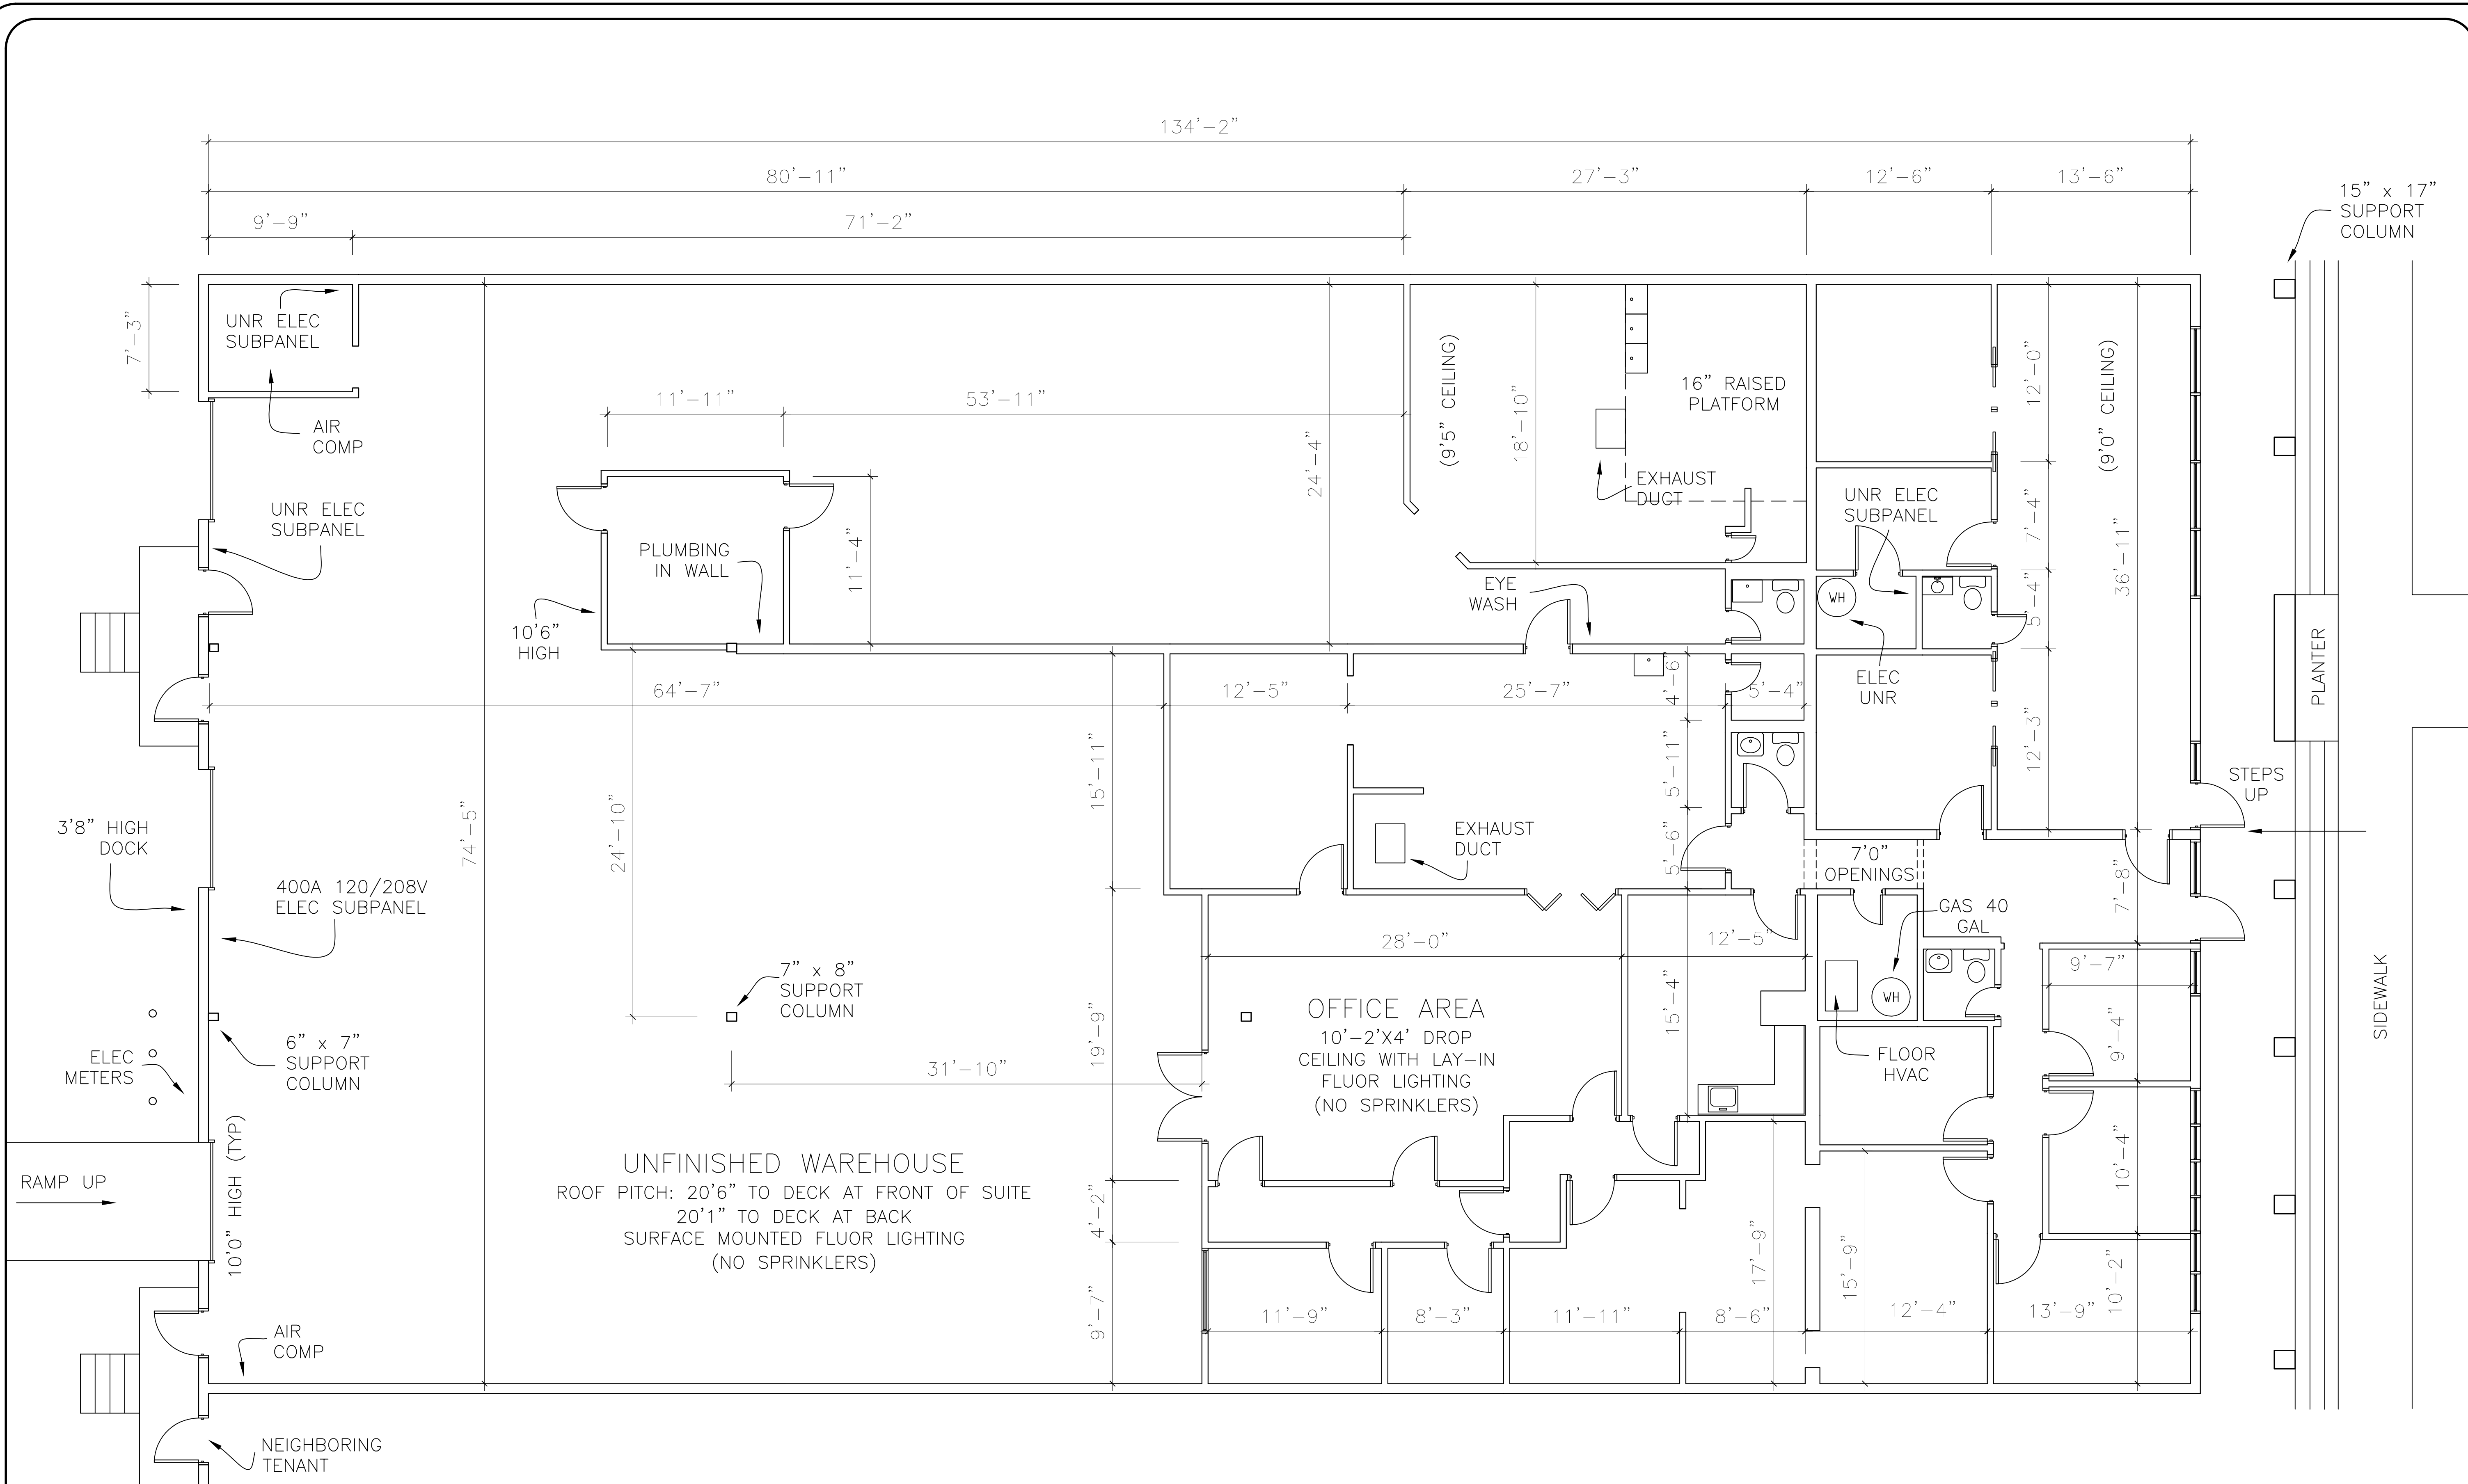

EXISTING FLOOR PLAN:  
 SCALE: 3/16" = 1'

NOTE: DIMENSIONS ARE FOR INTERIOR REFERENCE ONLY,  
 AND DO NOT REFLECT TOTAL SUITE SQUARE FOOTAGE.