


MIMMS ENTERPRISES
 85-A MILL ST.
 ROSWELL, GA 30075
 770-518-1100

THUNDERHEAD DISTRIB
 6899 PTREE IND BLVD
 SUITE P
 CHAMBLEE, GA

SPACE PLAN

DRAWN CFS
CHECKED
DATE 9/8/2004
SCALE AS SHOWN
JOB NO. MIMMS4211
SHEET A-1
1 OF SHEETS 1

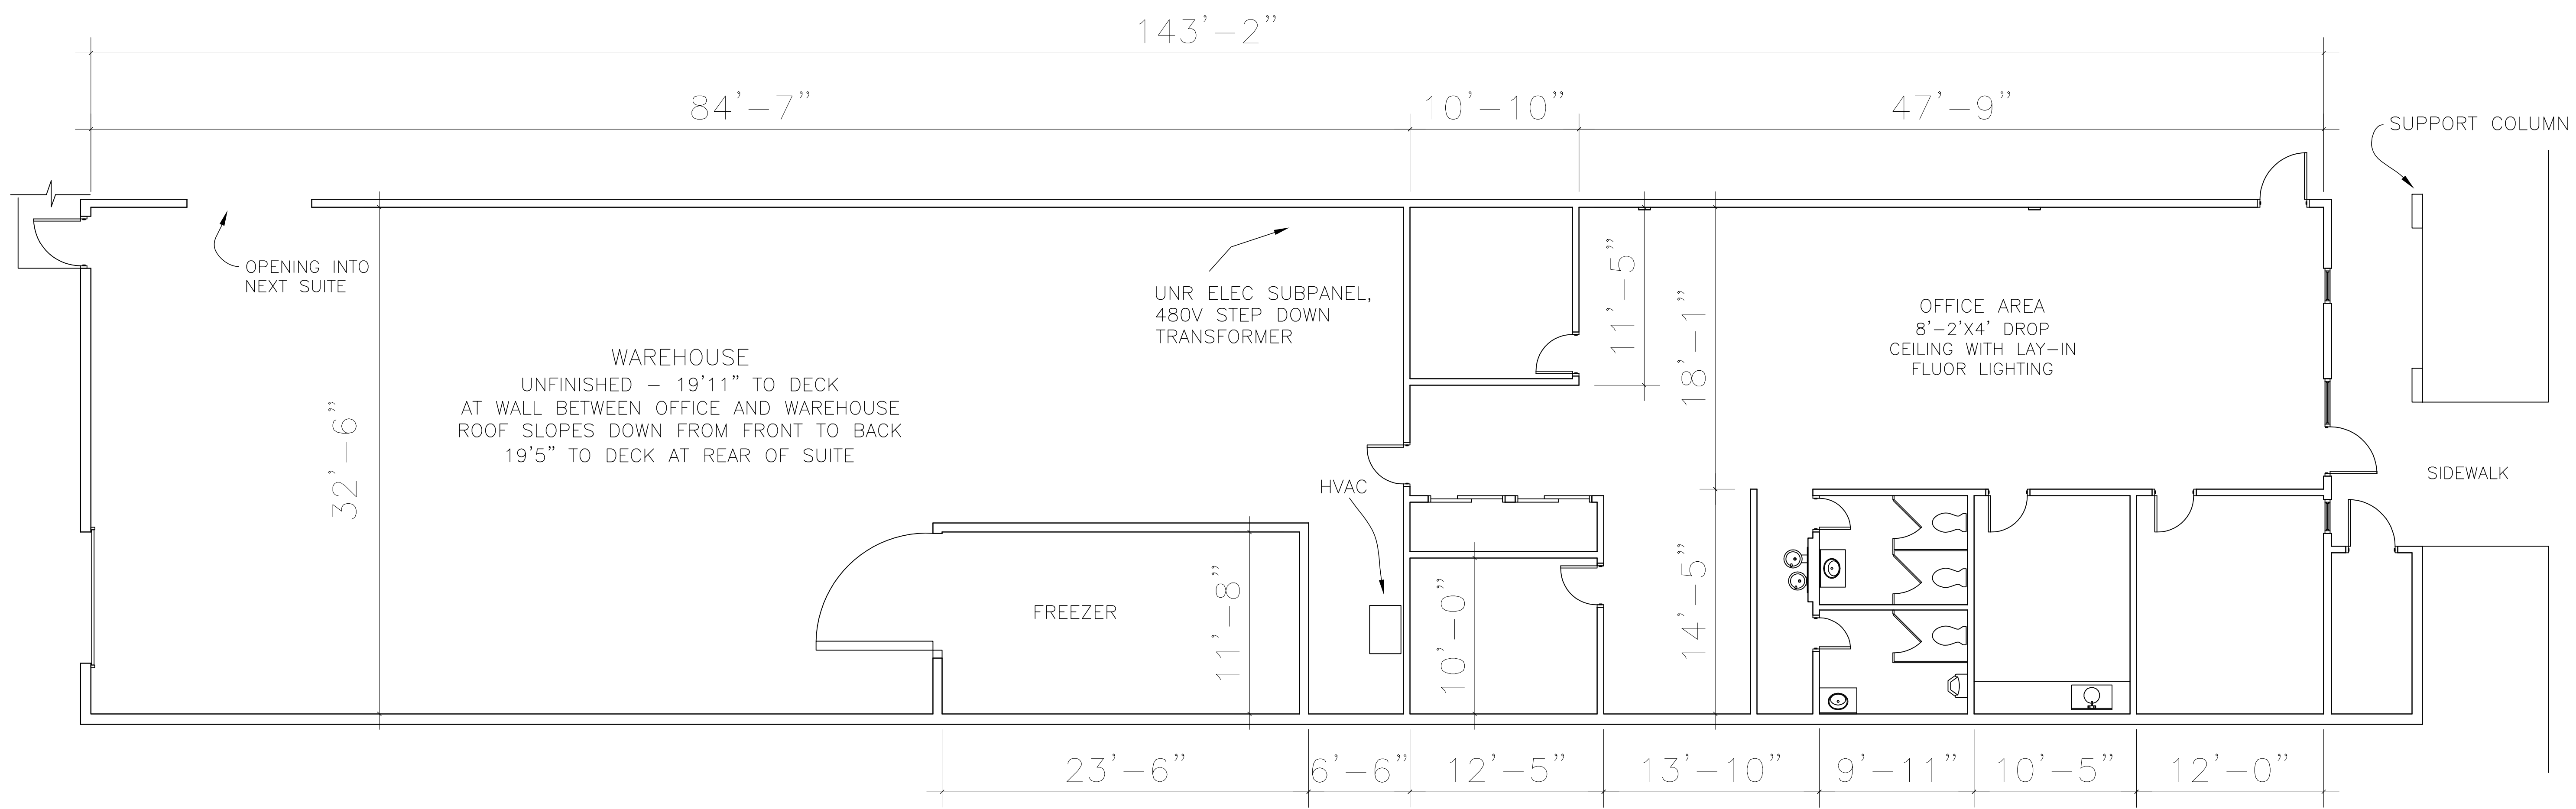

EXISTING FLOOR PLAN:
 SCALE: 3/16" = 1'

NOTE: DIMENSIONS ARE FOR INTERIOR REFERENCE ONLY,
 AND DO NOT REFLECT TOTAL SUITE SQUARE FOOTAGE.