


MIMMS ENTERPRISES
780 OLD ROSWELL
PLACE SUITE 100
ROSWELL, GA 30076
770-518-2200

SUITE K
6901 PTREE IND BLVD
NORCROSS, GA 30092

SPACE PLAN

DRAWN
RONINDESIGNGROUP
CHECKED
DATE
5/31/2007
SCALE
AS SHOWN
JOB NO.
MIMMS4843
SHEET

A-1
1 OF SHEETS 1

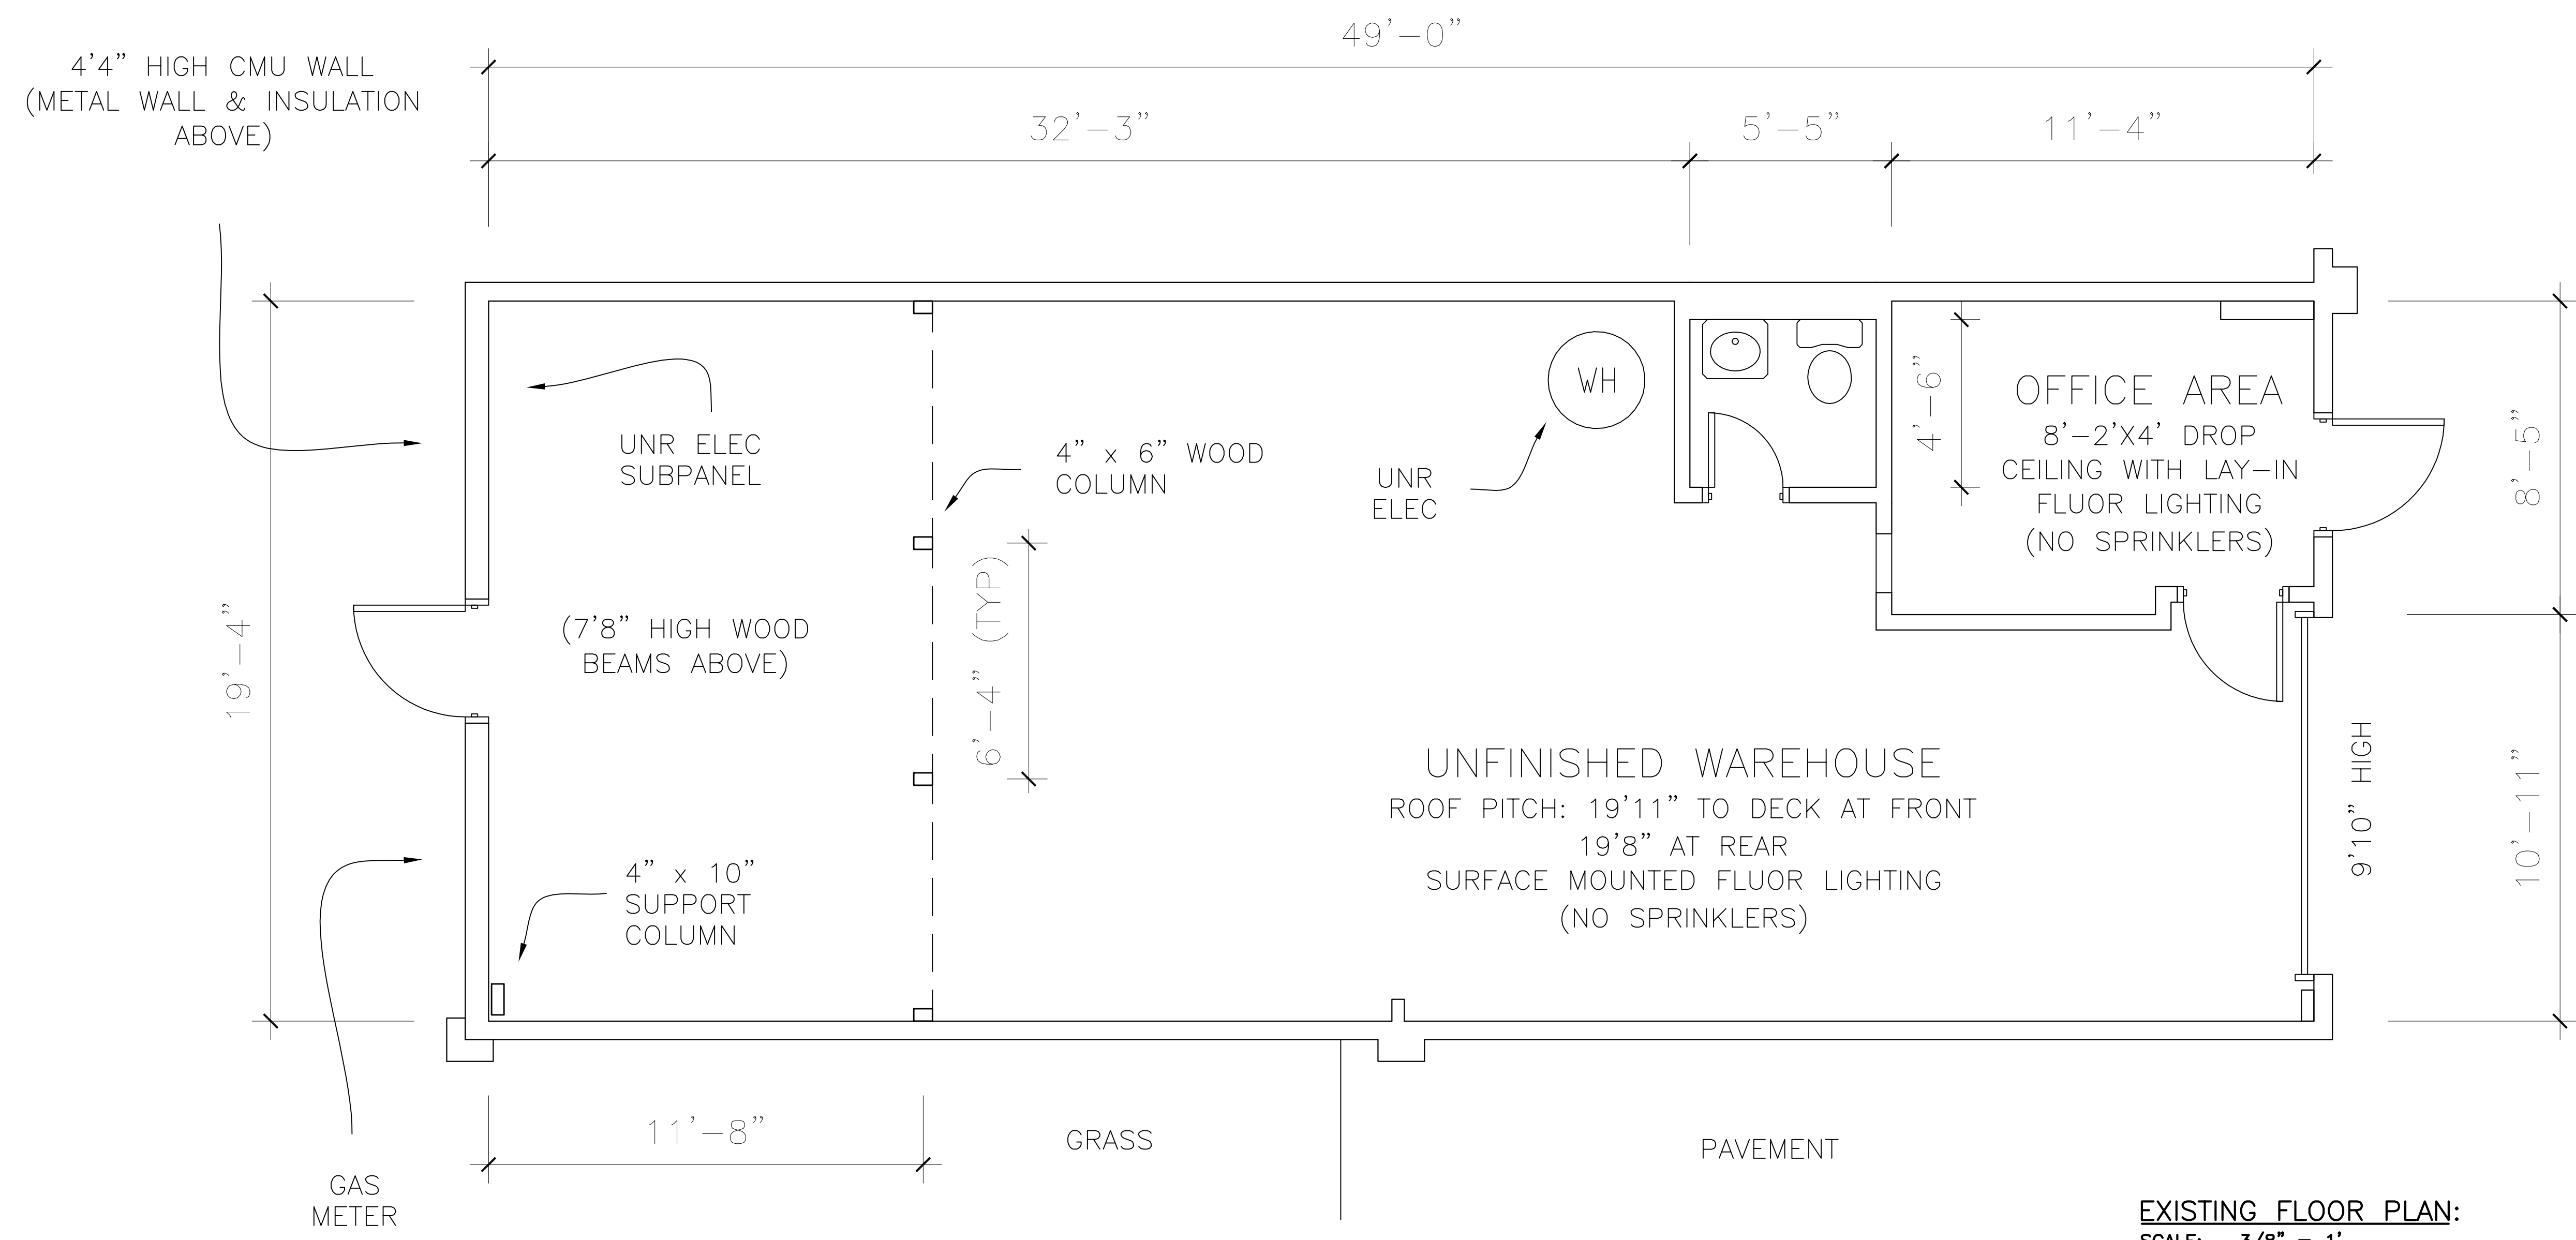

EXISTING FLOOR PLAN:
SCALE: 3/8" = 1'

NOTE: DIMENSIONS ARE FOR INTERIOR REFERENCE ONLY,
AND DO NOT REFLECT TOTAL SUITE SQUARE FOOTAGE.