


MIMMS ENTERPRISES
 780 OLD ROSWELL PL
 SUITE 100
 ROSWELL, GA 30076
 770-518-2200

HAWTHORNE PLAZA
 SUITE 22
 1245 VETERANS MEMORIAL HY
 MABLETON, GA 30126

SPACE PLAN

DRAWN
 CHARLEY TOPE
 CHECKED
 DATE
 7/1/2013
 SCALE
 AS SHOWN
 JOB NO.
 SHEET
 A-1
 1 OF SHEETS 1

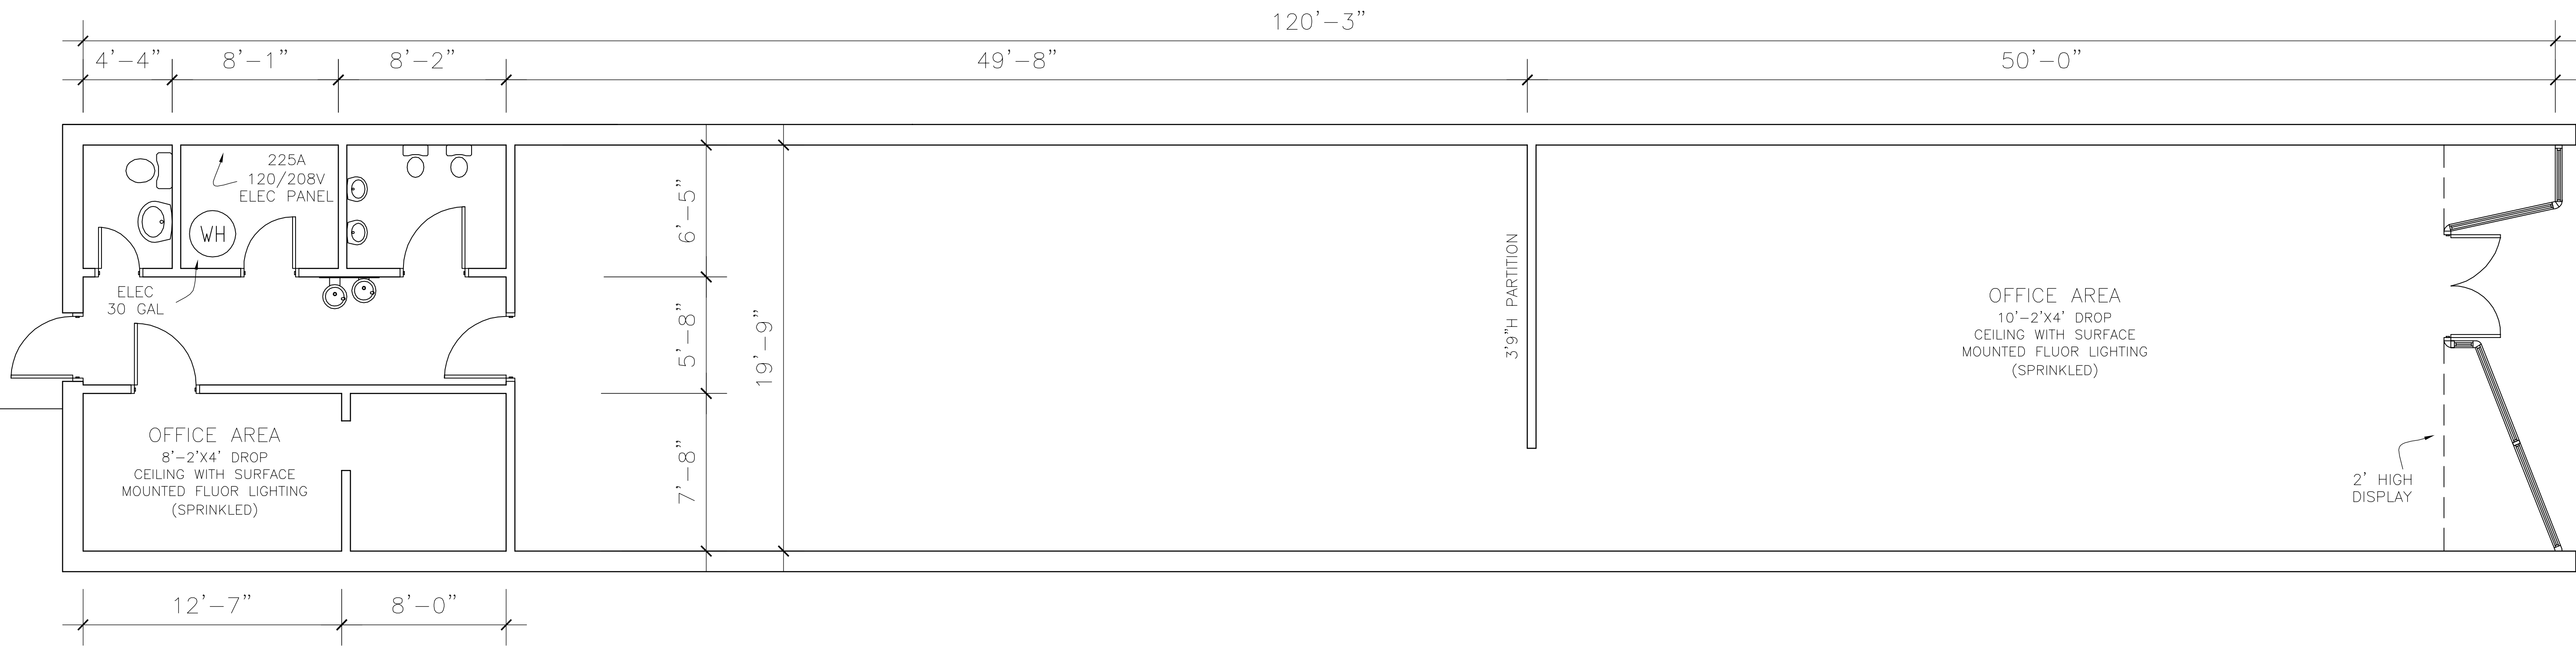

EXISTING FLOOR PLAN:
 SCALE: 1/4" = 1'

NOTE: DIMENSIONS ARE FOR INTERIOR REFERENCE ONLY,
 AND DO NOT REFLECT TOTAL SUITE SQUARE FOOTAGE.