


MIMMS ENTERPRISES  
 780 OLD ROSWELL  
 PLACE SUITE 100  
 ROSWELL, GA 30076  
 770-518-2200

FT. OGLETHORPE MRKETPLCE  
 SUITE 426-98B  
 426 BATTLEFIELD PKWY  
 FT. OGLETHORPE, GA 30747

SPACE PLAN

DRAWN RONINDESIGNGROUP
CHECKED
DATE 11/8/2006
SCALE AS SHOWN
JOB NO. MIMMS4790
SHEET

A-1

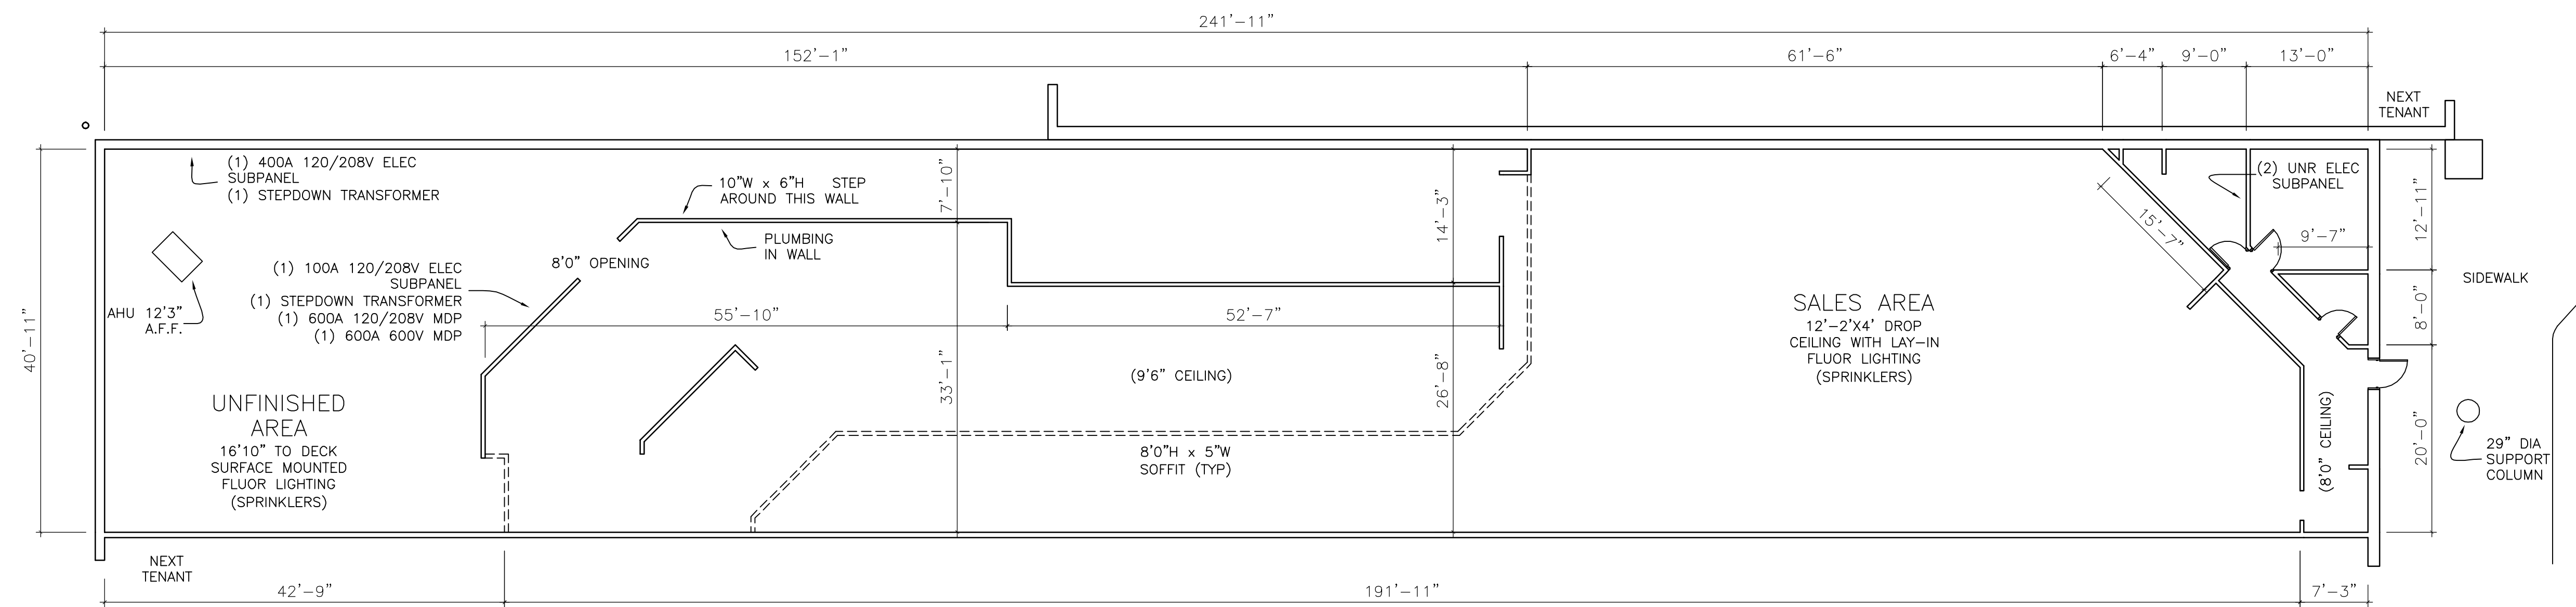

EXISTING FLOOR PLAN:  
 SCALE: 3/32" = 1'

NOTE: DIMENSIONS ARE FOR INTERIOR REFERENCE ONLY,  
 AND DO NOT REFLECT TOTAL SUITE SQUARE FOOTAGE.