

MIMMS ENTERPRISES
780 OLD ROSWELL
PLACE SUITE 100
ROSWELL, GA 30076
770-518-2200


NORTHTOWNE SHOP CTR
SUITE 108
5450 HWY 153
HIXSON, TN 37343

SPACE PLAN

DRAWN
RONINDESIGNGROUP
CHECKED
DATE
8/16/2007
SCALE
AS SHOWN
JOB NO.
MIMMS4870
SHEET

A-1

1 OF SHEETS 1

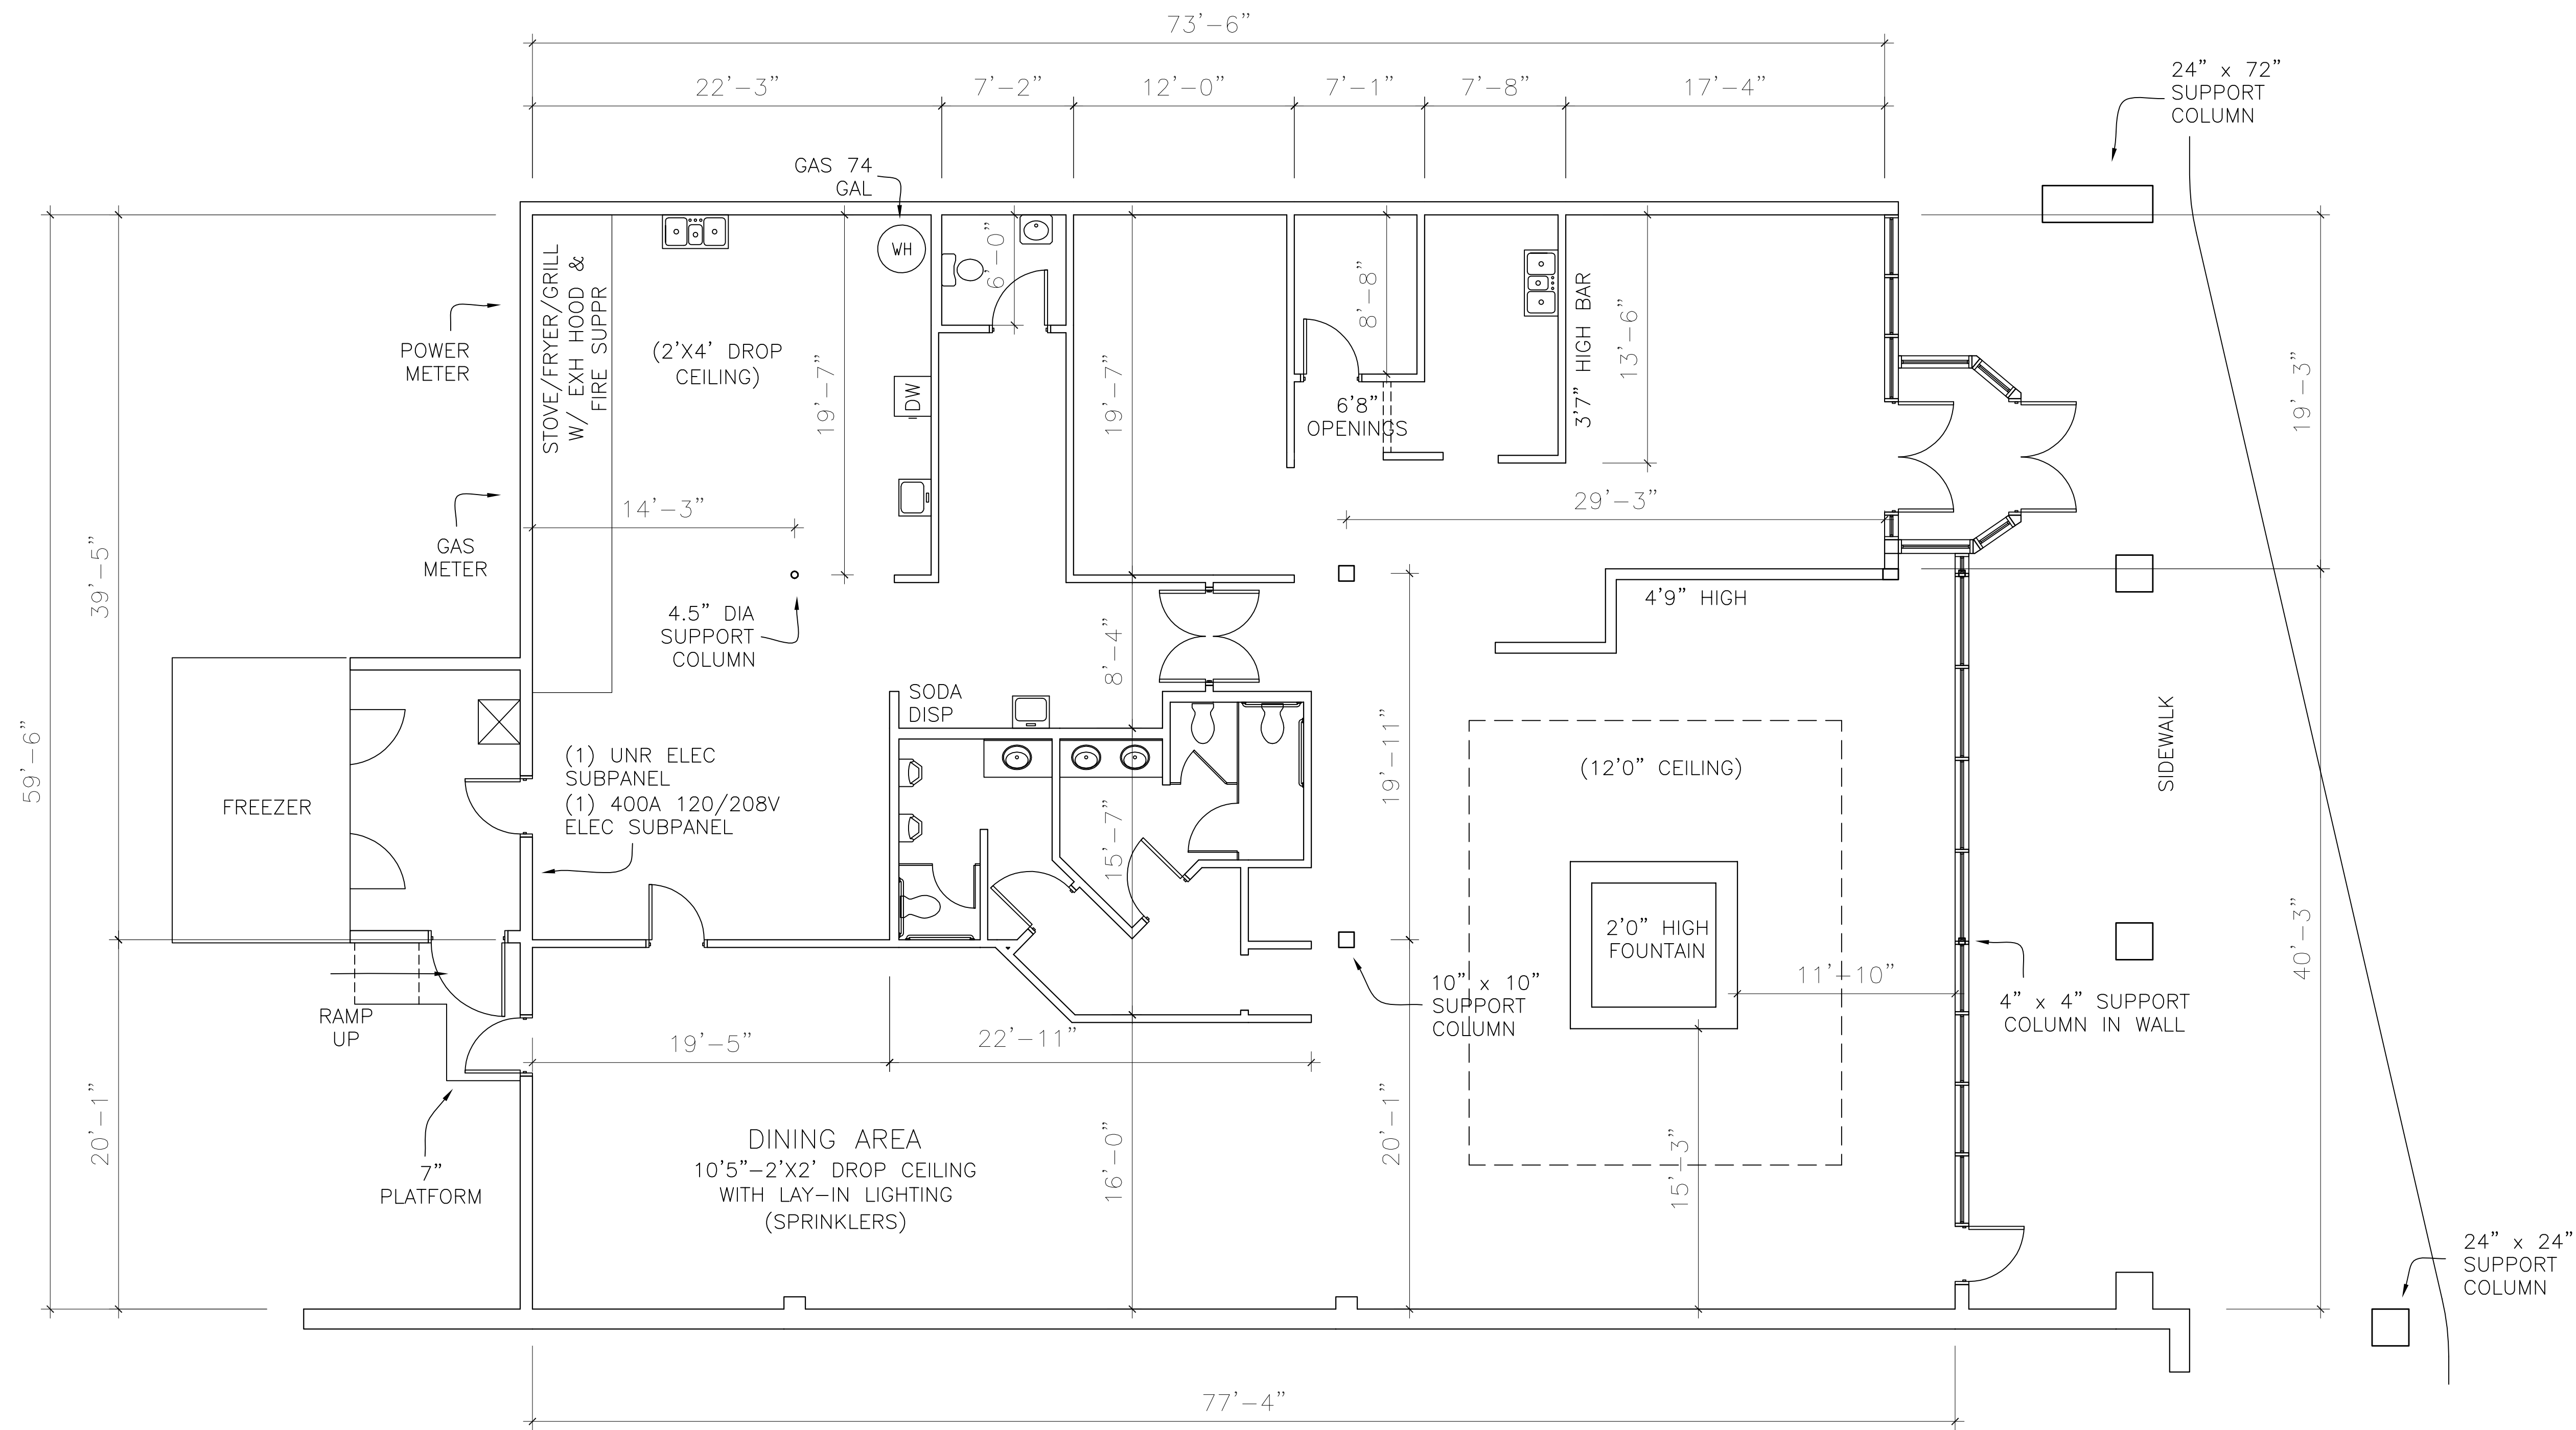

EXISTING FLOOR PLAN:
SCALE: 3/16" = 1'

NOTE: DIMENSIONS ARE FOR INTERIOR REFERENCE ONLY,
AND DO NOT REFLECT TOTAL SUITE SQUARE FOOTAGE.