

MIMMS ENTERPRISES
85-A MILL ST.
ROSWELL, GA 30075
770-518-1100

SIDHIL TECHNOLOGIES
2065 PTREE IND CT
SUITE 215
CHAMBLEE, GA

SPACE PLAN

DRAWN
JDS

CHECKED

DATE

11/10/2003

SCALE

AS SHOWN

JOB NO.


MIMMS4077

SHEET

A-1

1 OF

SHEETS 1

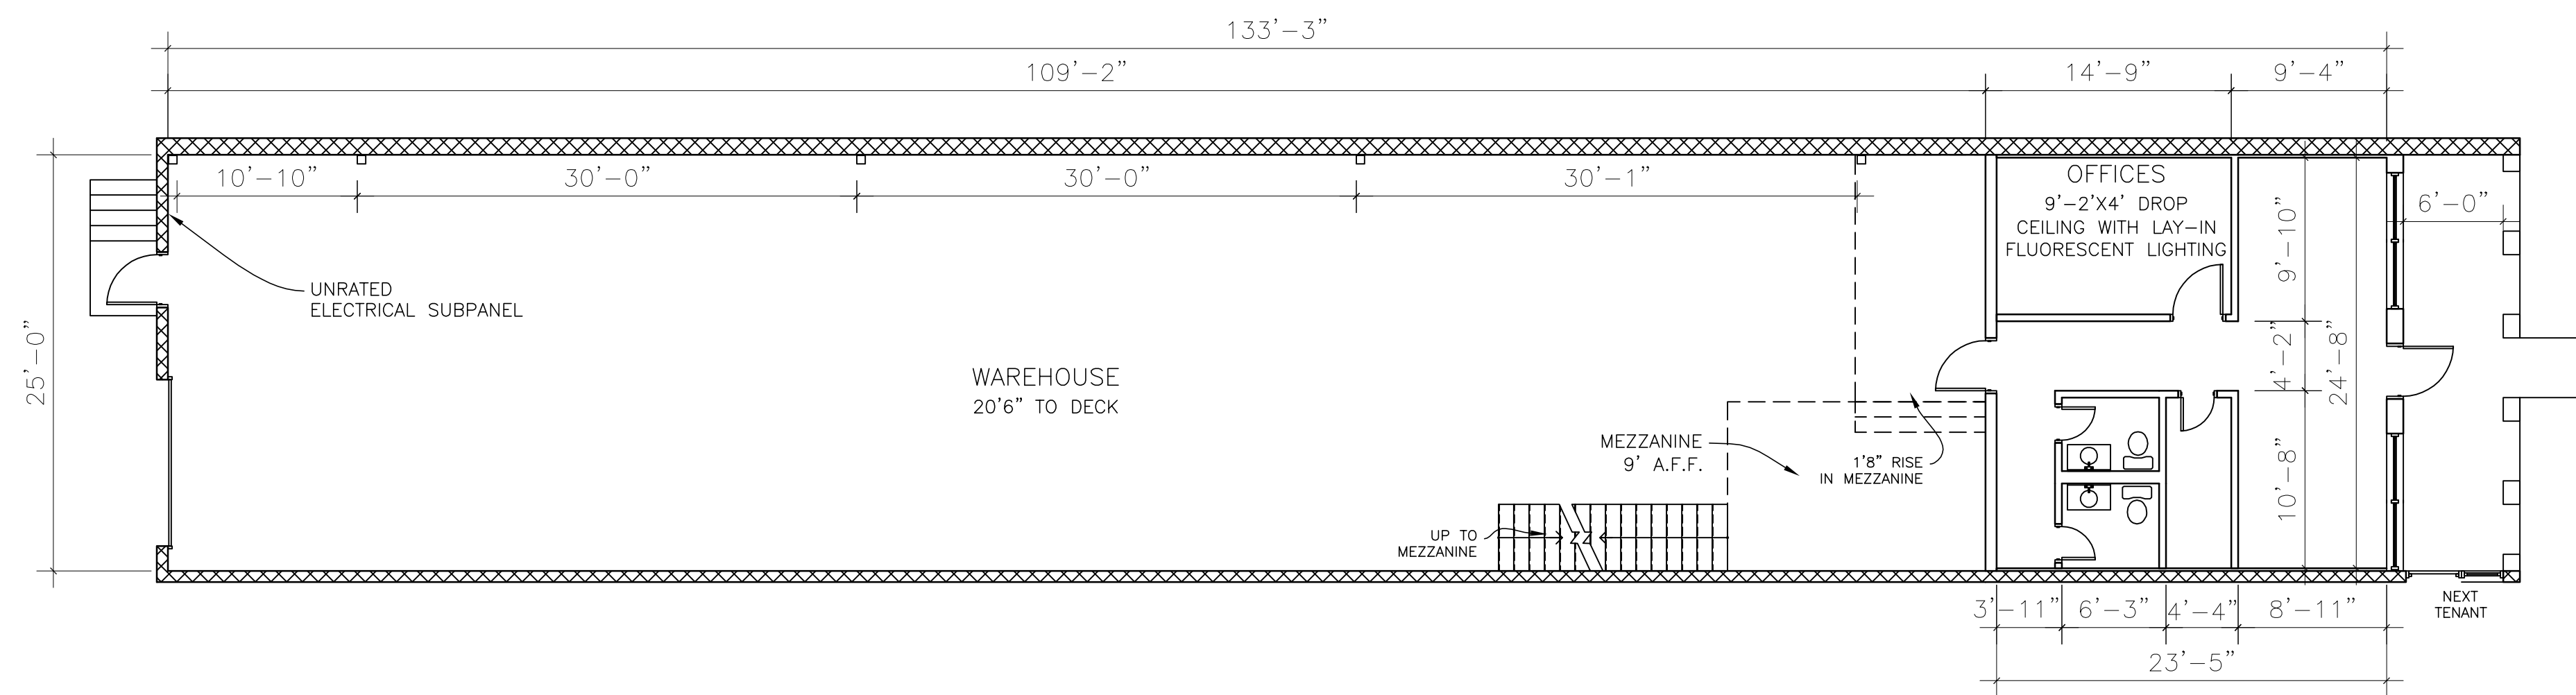

EXISTING FLOORPLAN:

SCALE: 1/8" = 1'